


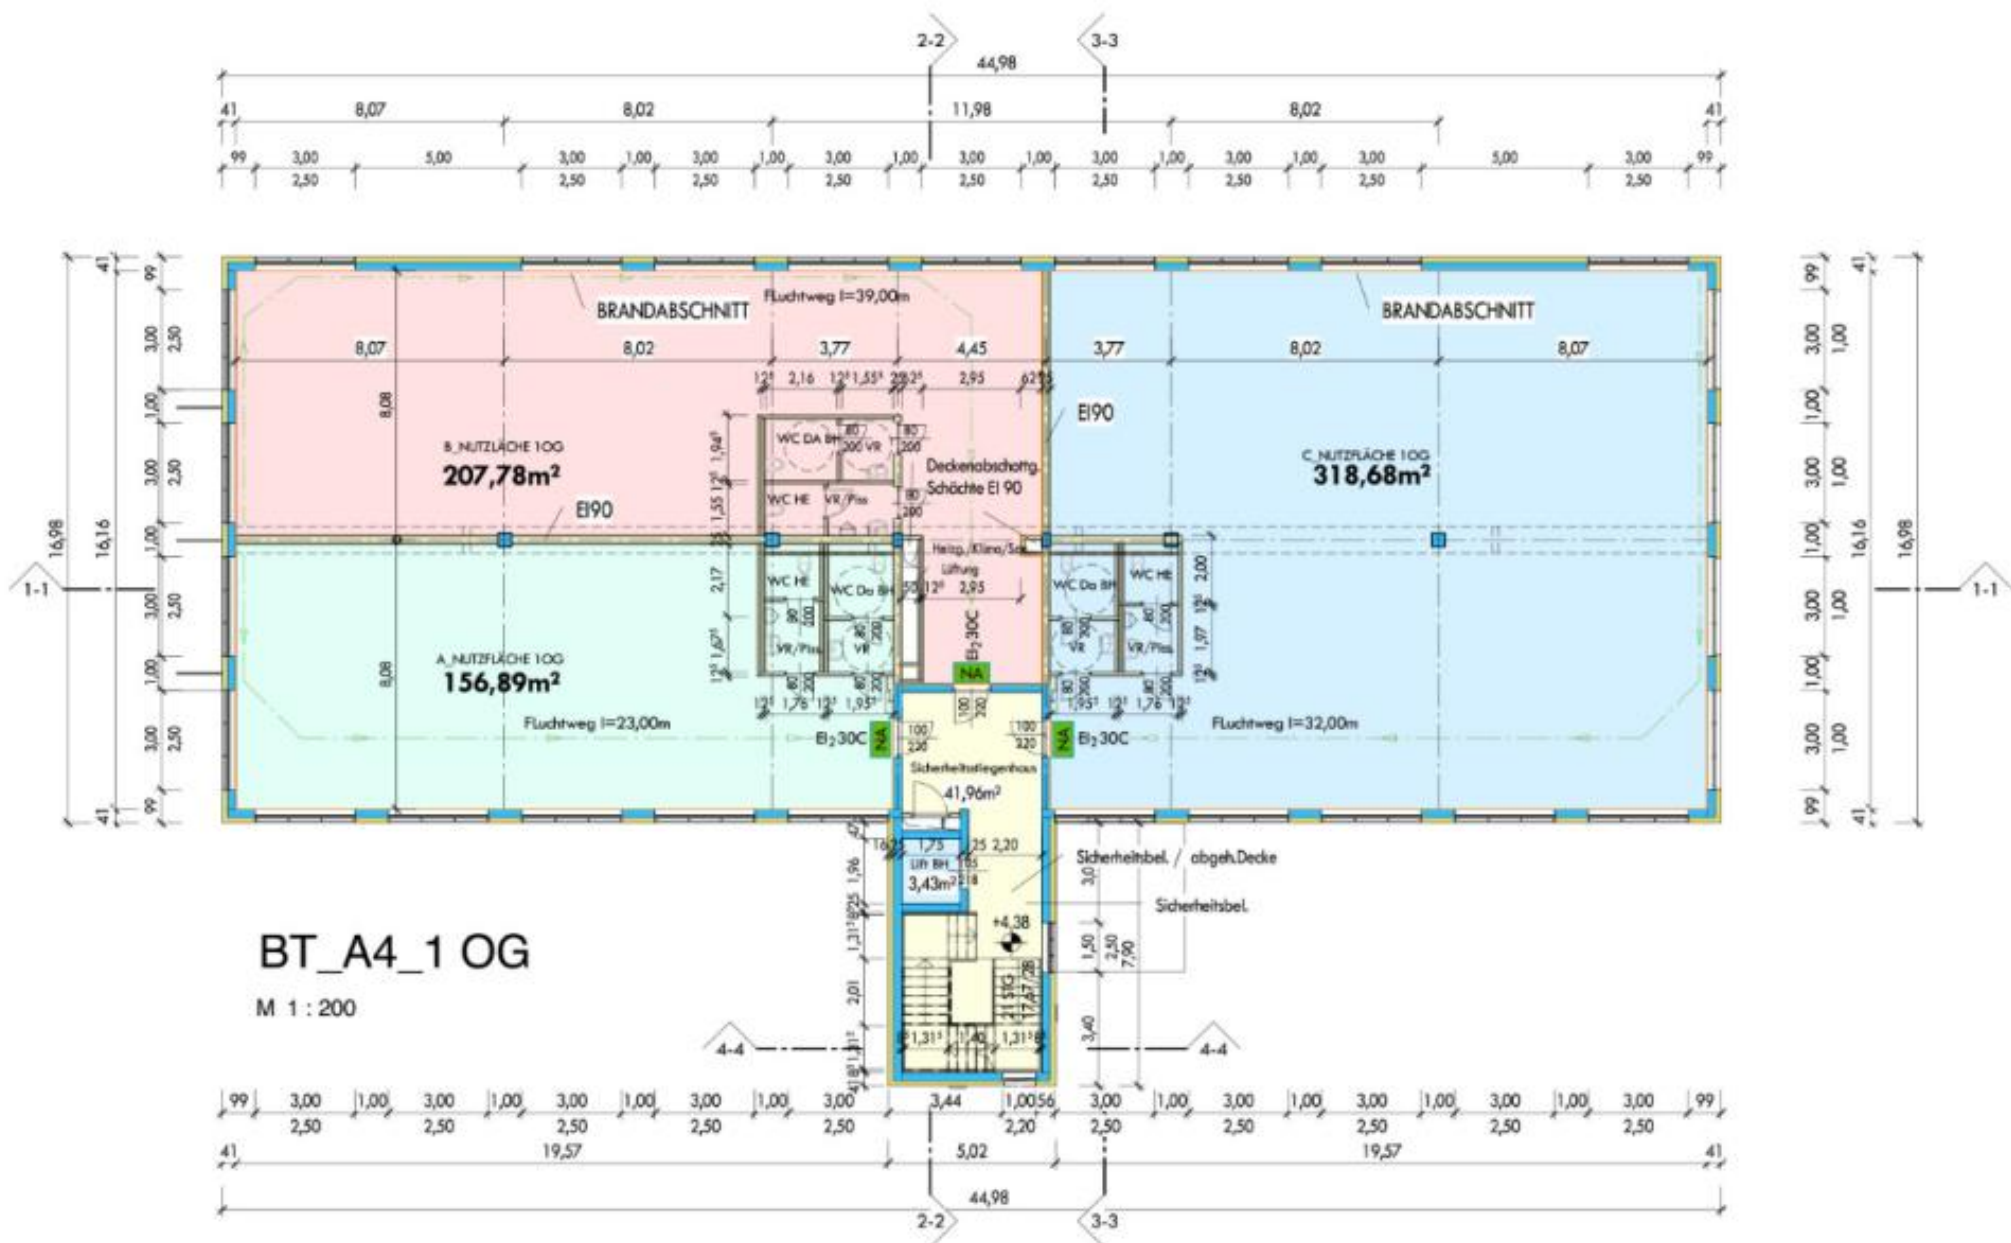



BT_A4_0 EG
M 1 : 200

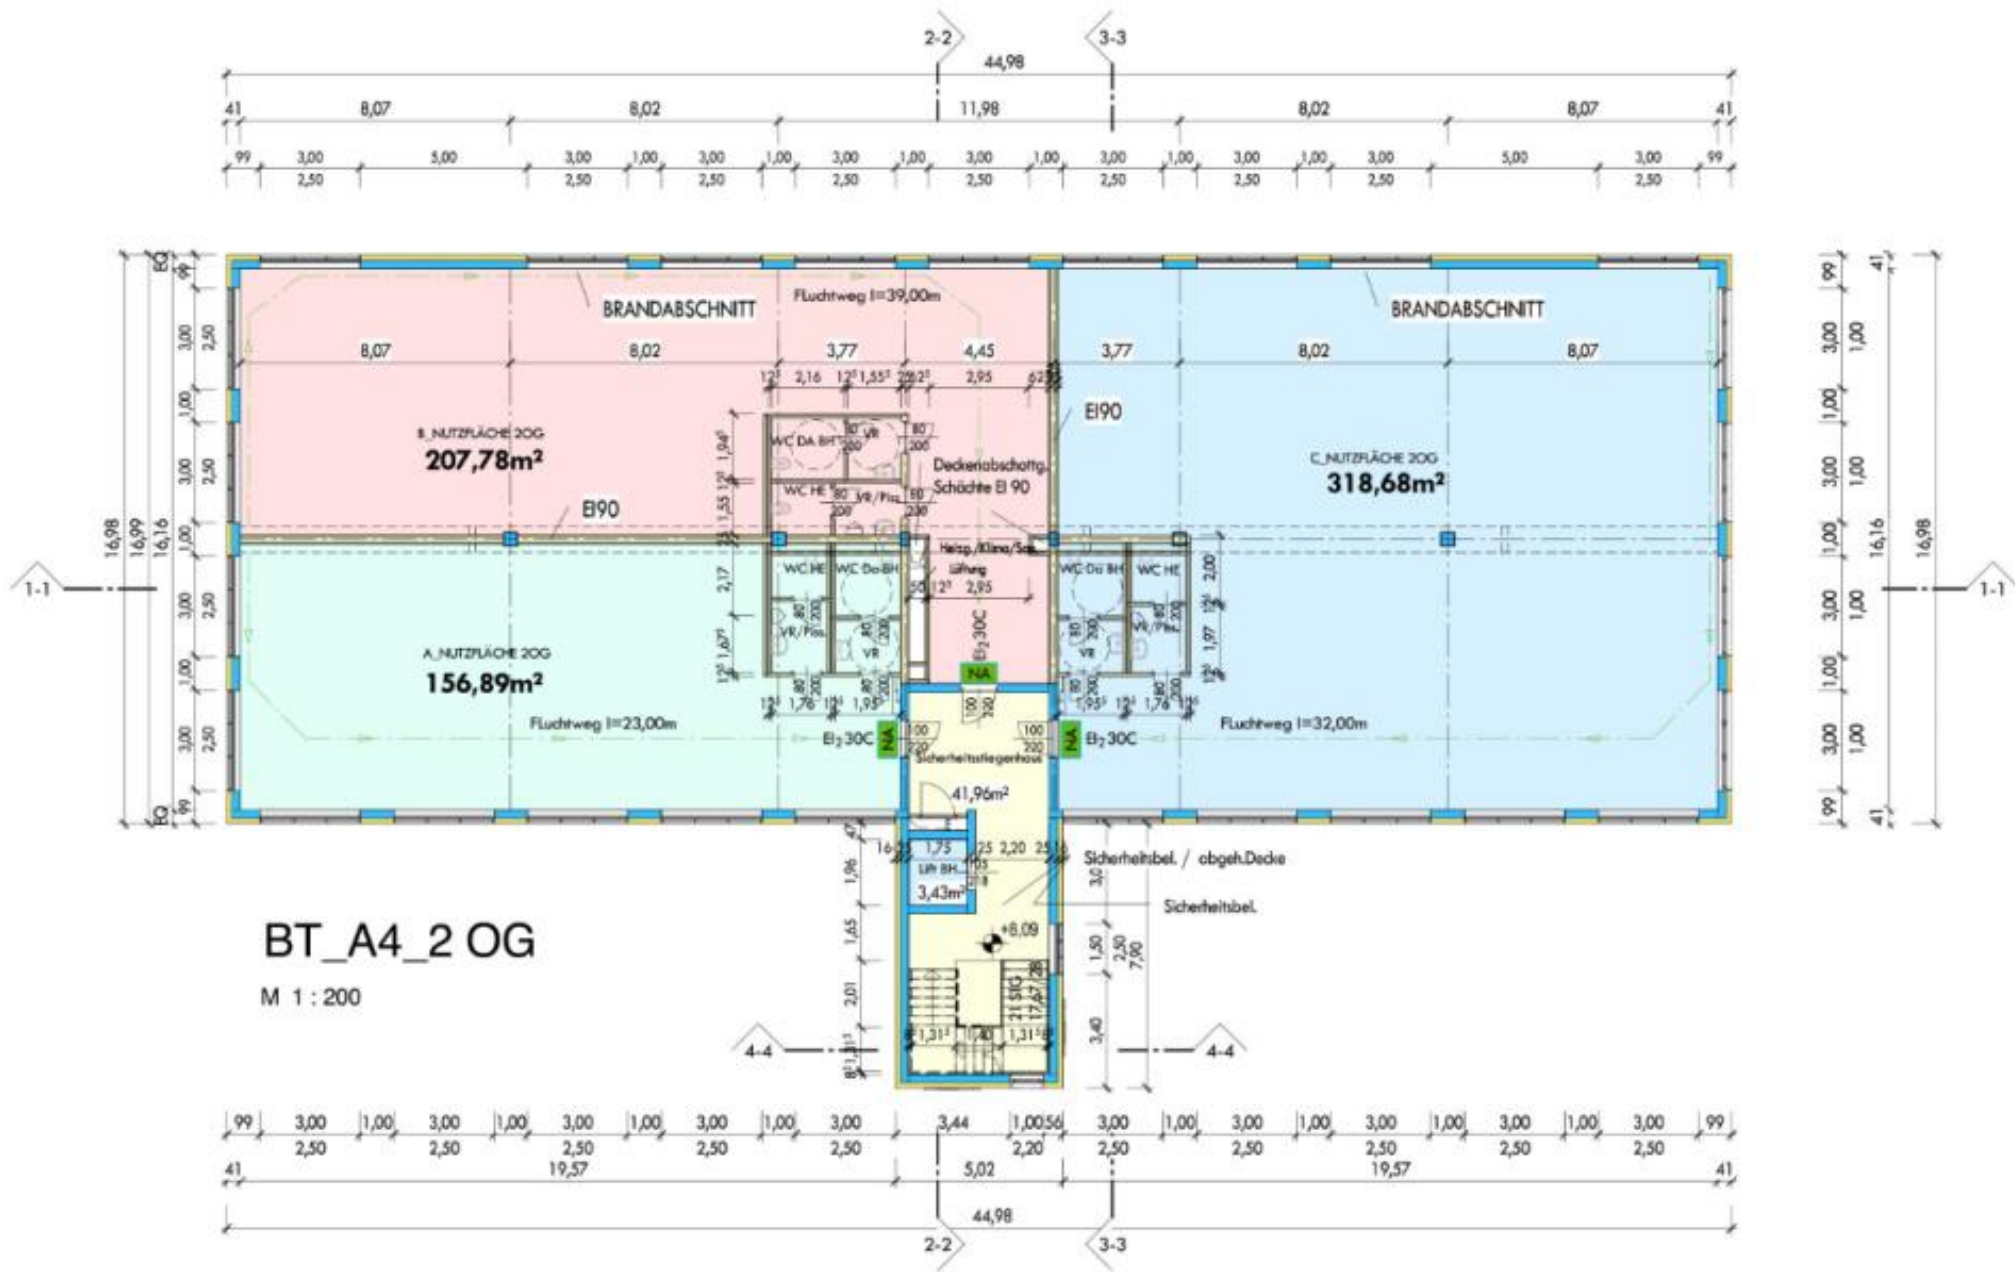


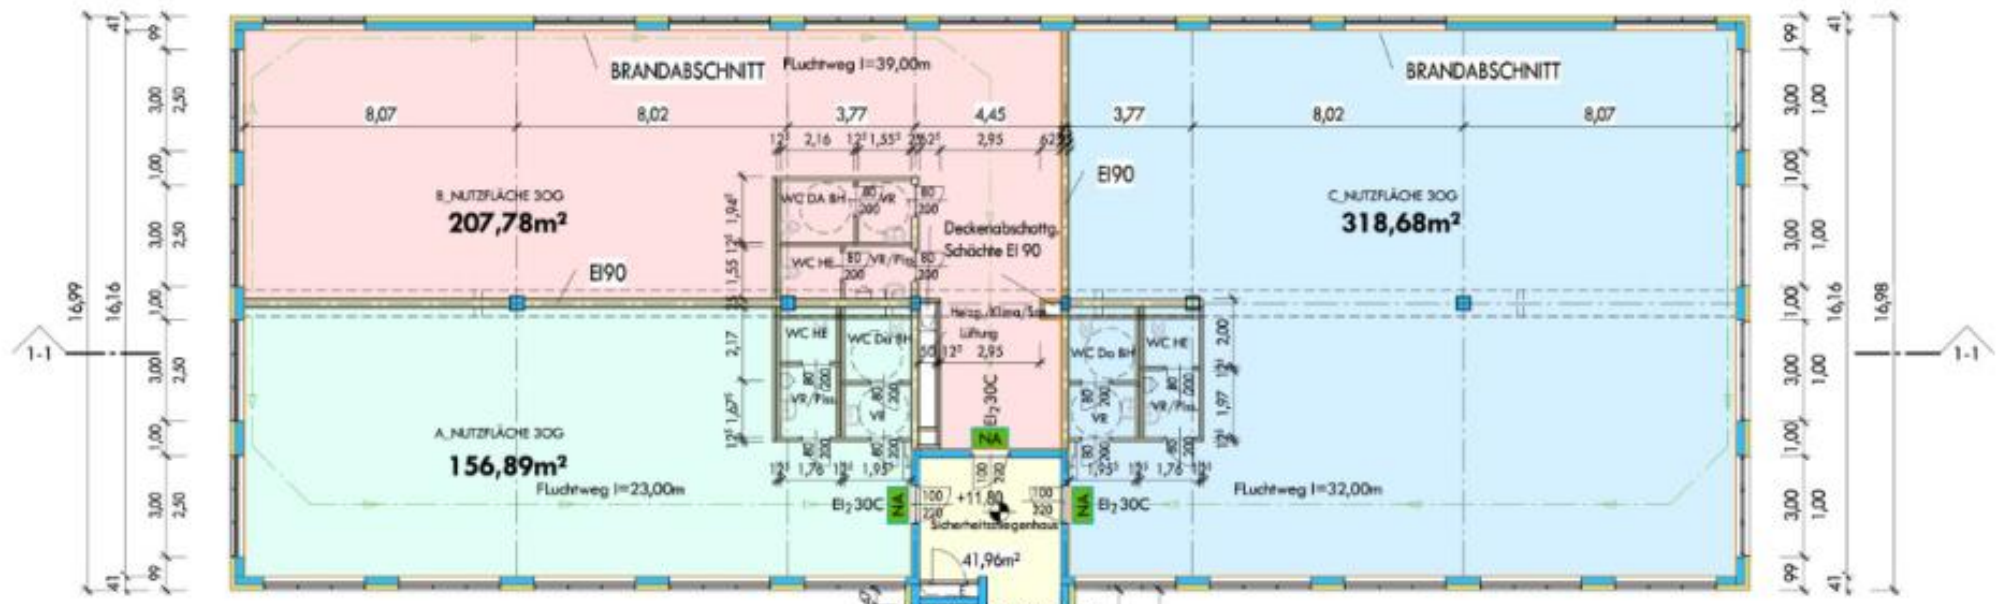

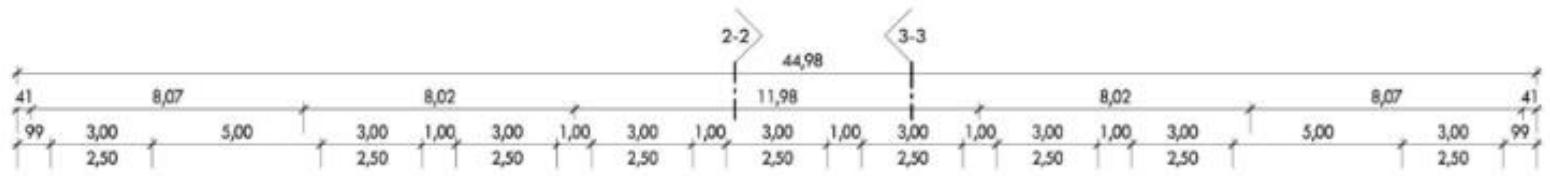


BT_A4_3 OG
M 1 : 200

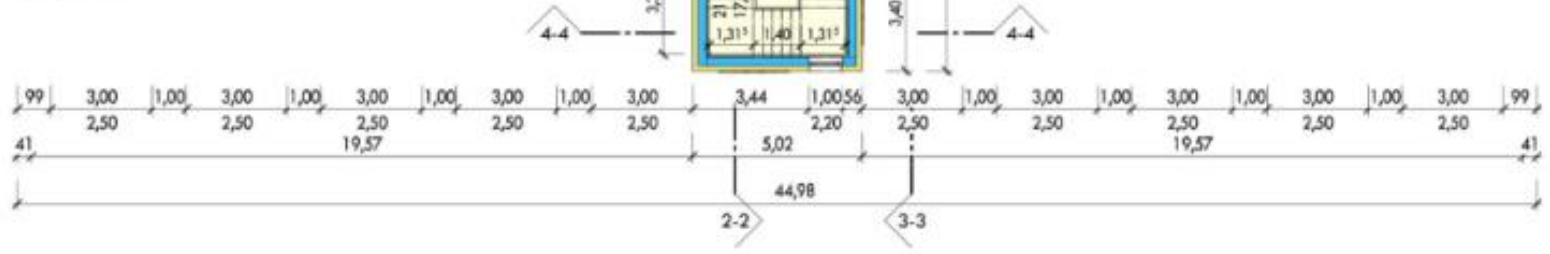

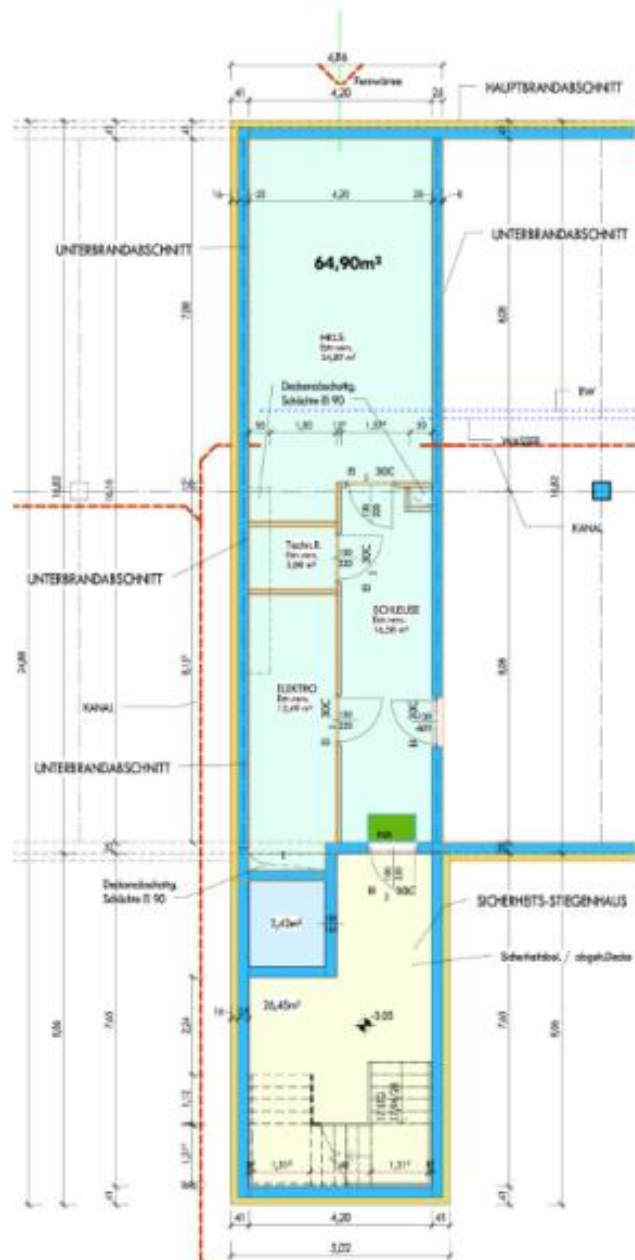


BT_A4_KELLER Technik

M 1 : 100

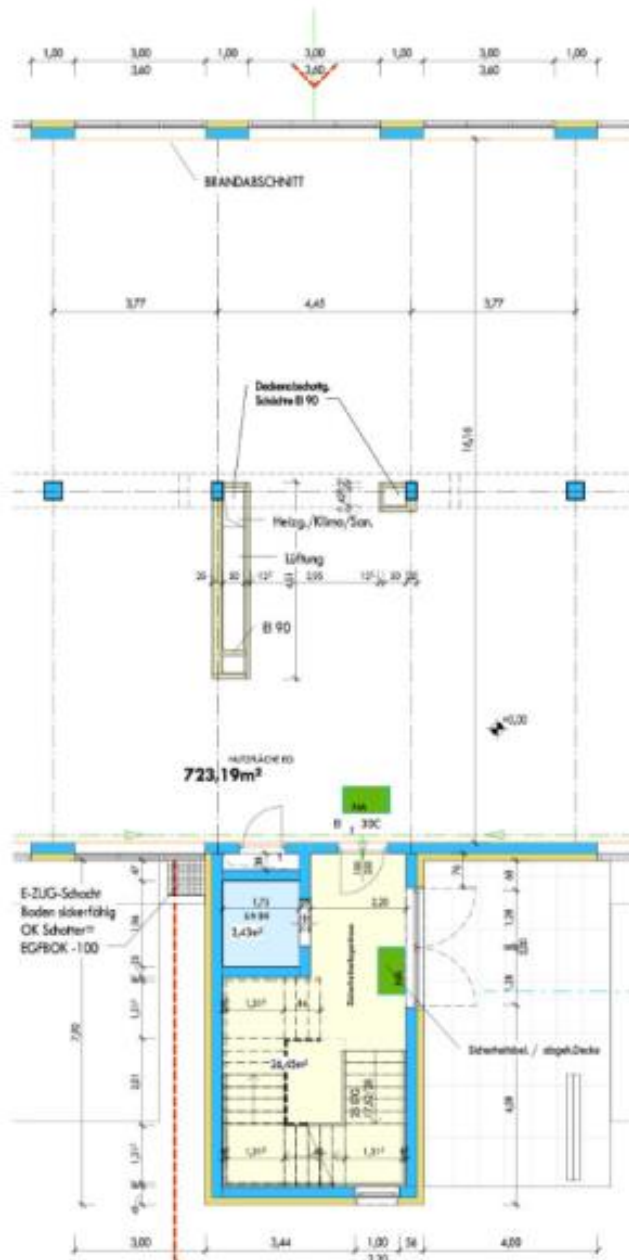


BT_A4_EG Sanitärgruppe Stiegenhaus

M 1 : 100

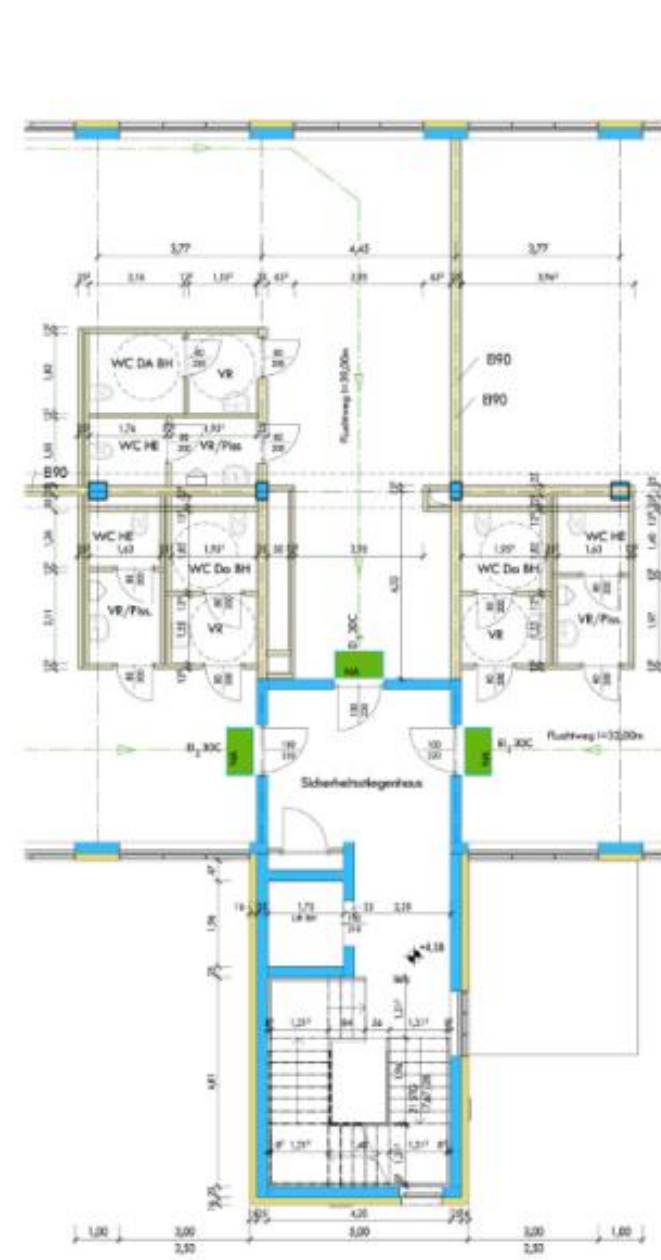


BT_A4_1-3 OG Sanitärgruppe Stiegenhaus

M 1 : 100

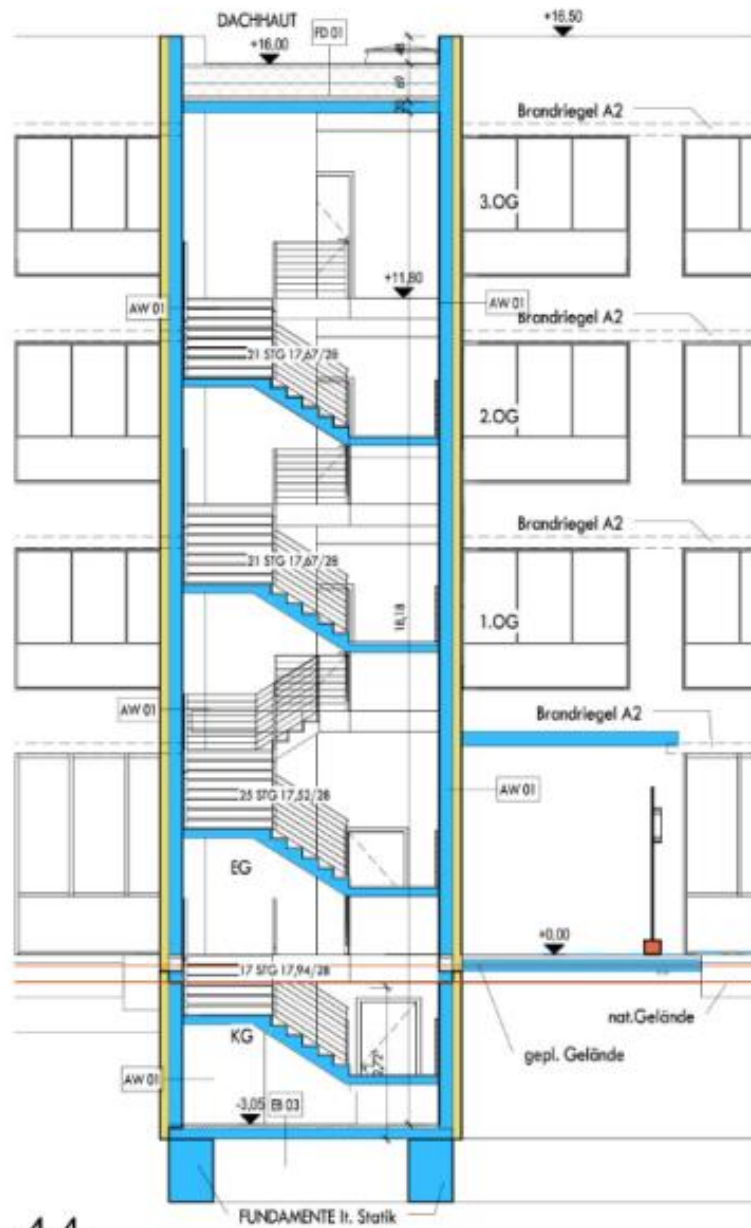


4-4

M 1 : 100

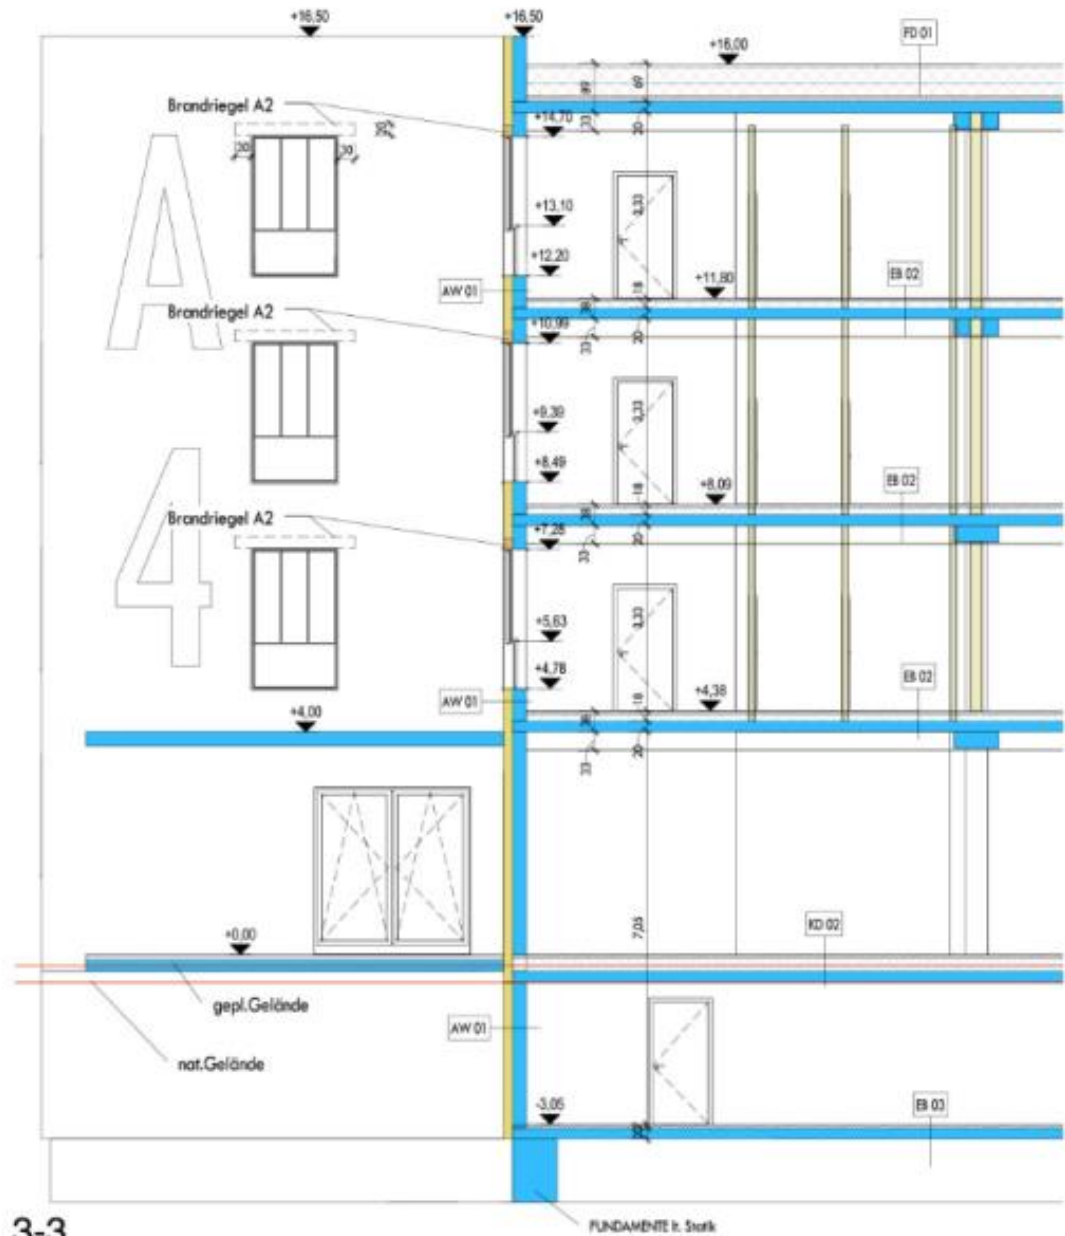

3-3

M 1 : 100

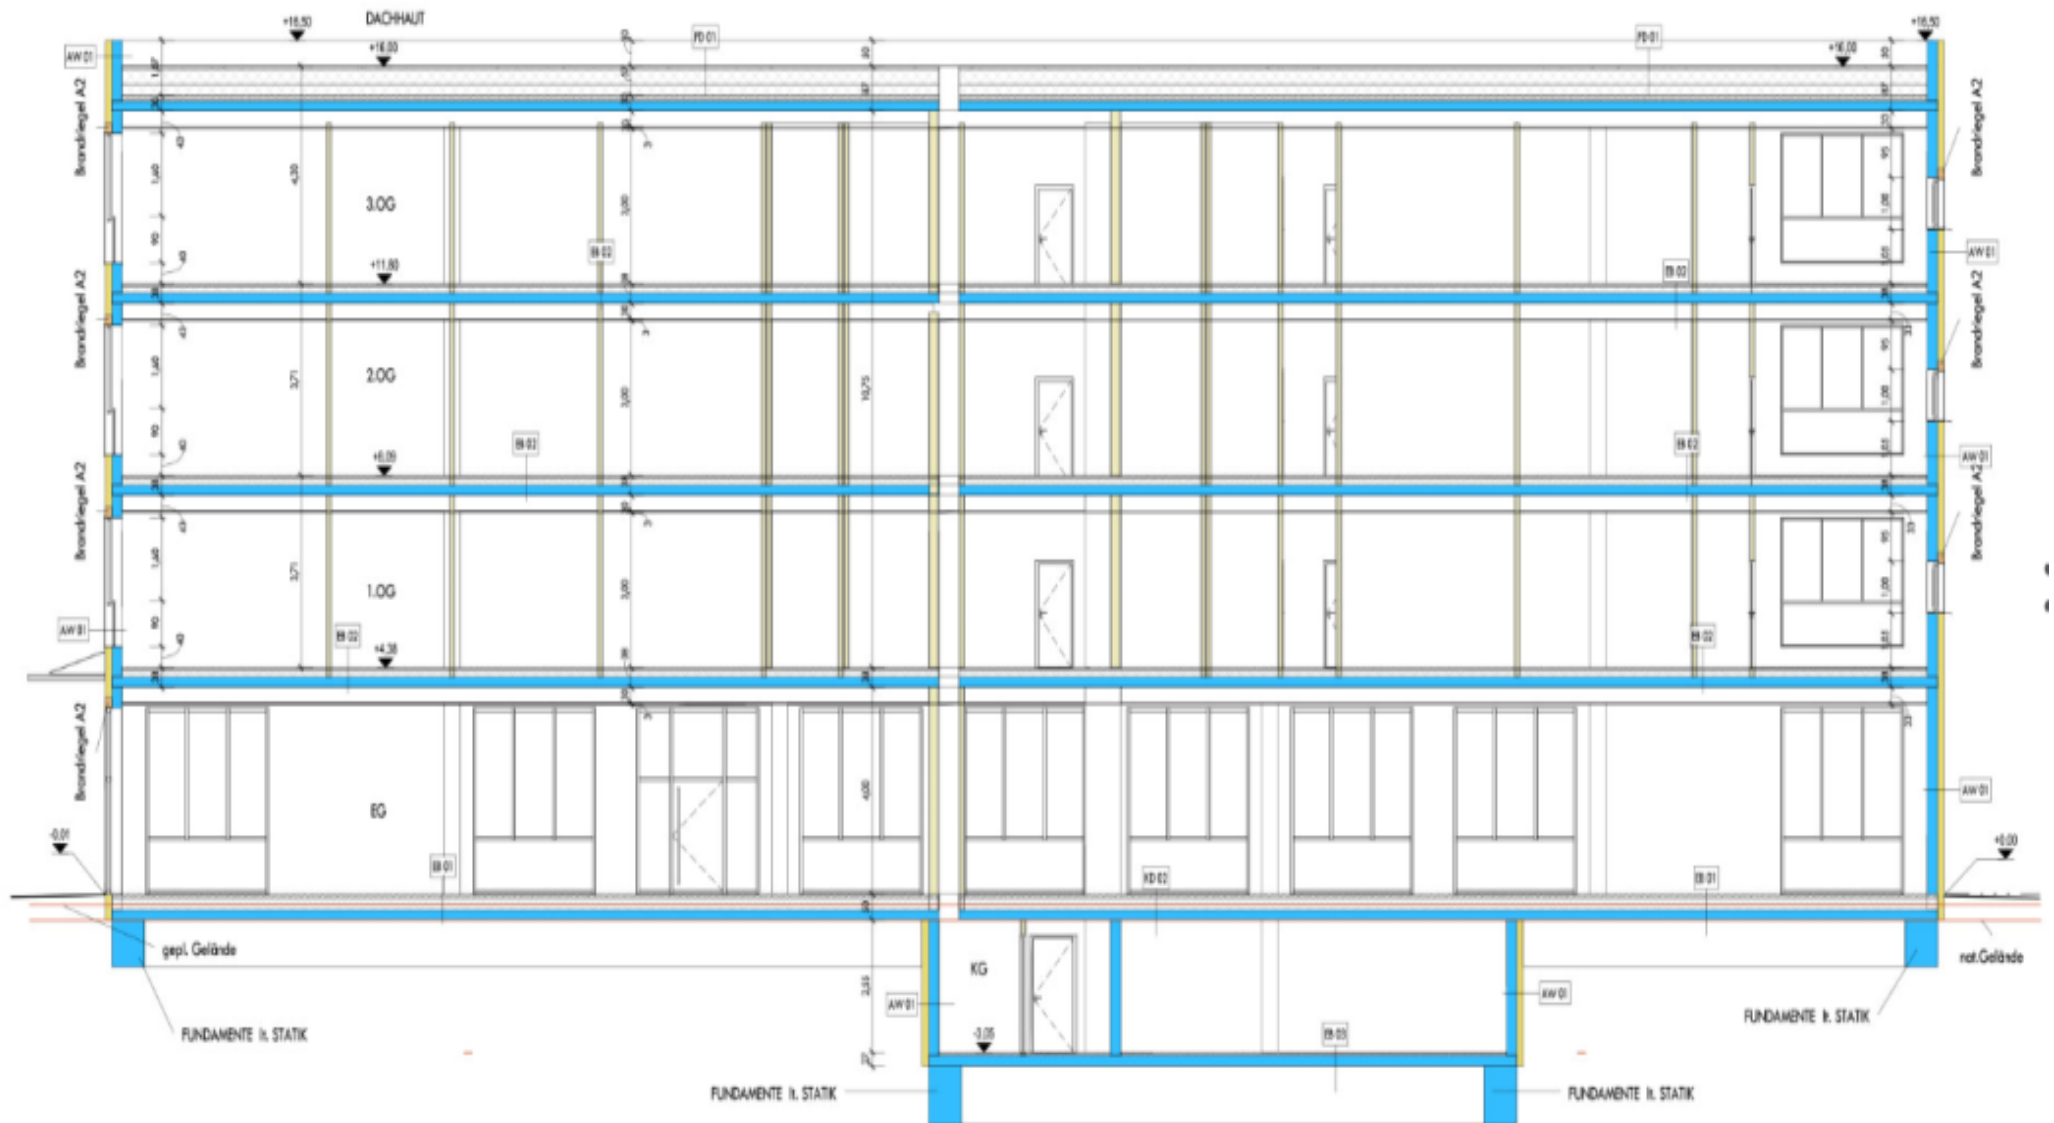

1-1

M 1 : 100